

# UHD

## DOWNTOWN



## INTERIOR CAMPUS SIGN PROGRAM

## DESIGN GUIDELINE

CREATED: 02.18.2020

## SYMBOLS AND ARROWS



MEN



WOMEN



ALL GENDER



CHANGING TABLE



MOTHER



MOTHER



ISA - International Accessibility Symbol




FIRE ESCAPE



FIRE EXTINGUISHER



NO SMOKING

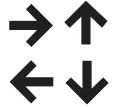

ARROWS

## COLORS AND MATERIALS



COLOR P1  
PMS 294U  
BLUE  
EGGSHELL  
FINISH



COLOR P2  
PMS 193U  
RED  
EGGSHELL  
FINISH



COLOR P6  
BLACK  
EGGSHELL  
FINISH



COLOR P7  
OPAQUE WHITE  
MATTHEWS PAINT  
PM 11477  
EGGSHELL  
FINISH



COLOR P3  
PMS WARM  
GRAY 10U  
EGGSHELL  
FINISH



COLOR P4  
PMS 7527U  
CREAM  
EGGSHELL  
FINISH



COLOR V1  
OPAQUE WHITE  
VINYL 7725-10



COLOR V2  
MATTE PLEXY  
ANTI-GLARE



COLOR P5  
MATTHEWS PAINT  
COOL METALLIC  
PM 18099



COLOR F1  
CLEAR FINISHED  
ANODIZED ALUMINUM  
BRUSHED HORIZONTAL  
GRAIN

## UNIVERSITY LOGO/LOGO TYPE

FOR MORE LOGO REFER TO UHD "GRAPHIC STANDARD GUIDELINE"



## TYPOGRAPHY

ABCDEF GHIJKLMN OPQRST UVWXYZ

ab cde fghijkl m nopqrstuvwxy z

1 23456 7 89 0

Futura Bold

ABCDEF GHIJKLMN OPQRST UVWXYZ

ab cde fghijkl m nopqrstuvwxy z

1 23456 7 89 0

Futura Bold Condensed BT

ABCDEF GHIJKLMN OPQRST UVWXYZ

ab cde fghijkl m nopqrstuvwxy z

1 23456 7 89 0


Futura Medium Condensed BT

ABCDEF GHIJKLMN OPQRST UVWXYZ

ab cde fghijkl m nopqrstuvwxy z


1 23456 7 89 0

Futura Heavy BT

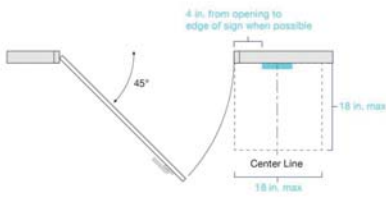


Signs containing tactile characters shall be located so that a clear floor space of 18 inches minimum by 18 inches minimum, centered on the tactile characters, is provided beyond the arc of any door swing between the closed position and 45 degree open position.

**1. Sign Containing Tactile Characters**

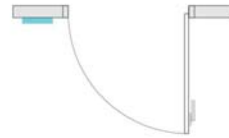


Typically, always place sign on latch side of single door, whether doors open inwards to a room or outwards to a corridor. If this is not possible, place sign on hinge side.

**2. Standard Door Location**

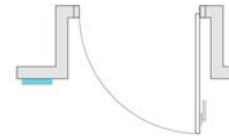


Sign to be placed on latch side of nearest parallel wall.

**3. Door in a Recessed Wall**

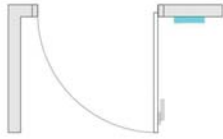


Sign to be placed on opposite side of latch side (hinge side).

**4. Door at a Corner Wall**

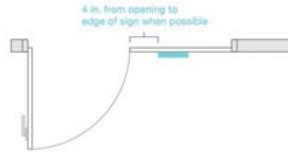


Where a sign is provided at double doors with one active leaf, the sign shall be located on the inactive leaf.

**5. Double Door with One Active Leaf**

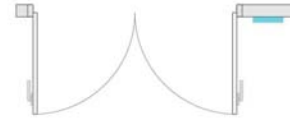

Where a sign is provided at double doors with two active leaves, the sign shall be located to the right of the right hand door.


**6. Double Door with Two Active Leaves**

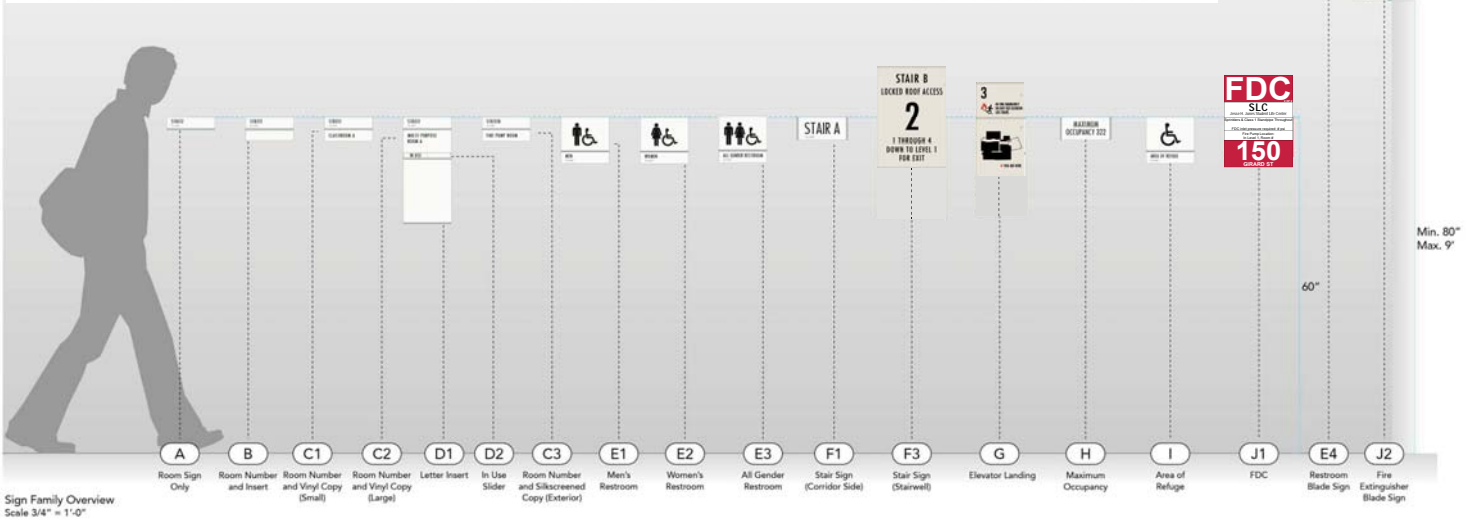

Sign Family Overview  
Scale 3/4" = 1'-0"


**GENERAL NOTES**

- A** Assemble, unless otherwise specified, with appropriate adhesive. No adhesive is to be visible.
- B** Mount assembled sign unit to wall surface with double-faced foam tape or VHB tape, and clear low VOC silicone adhesive. Thickness of tape shall be thickness needed to achieve maximum adhesion. No adhesive is to be visible.
- C** Signage contractor to provide appropriate anchor, fasteners, mounting hardware including cables for ceiling hung signage.

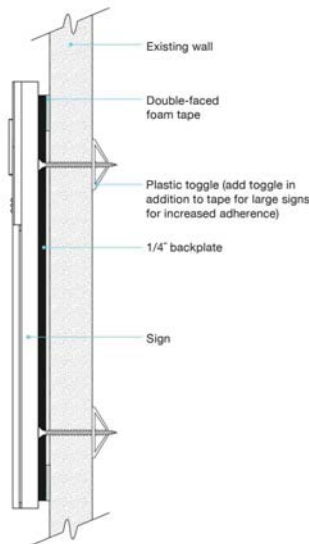


Use double-faced foam tape and silicone glue to mount on wall. Do not use this method if wall has covering as foam tape and silicone may not adhere. Black acrylic backing plate.

**Installing on Gypsum Wallboard**

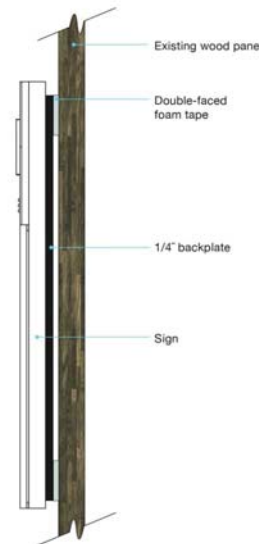

Mount signs with double-faced foam tape only. Do not use silicone or wall fasteners.


**Installing on Wood / Wood Veneer**

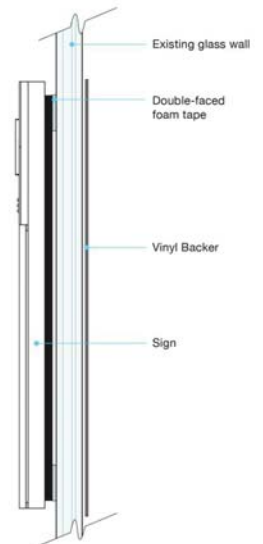


Mount signs with double-faced foam tape only. Do not use silicone or wall fasteners. Mount vinyl backer on other side of glass to hide VHB tape and back of the sign from showing. Exception: Signs expose to the elements

**Installing on Glass**




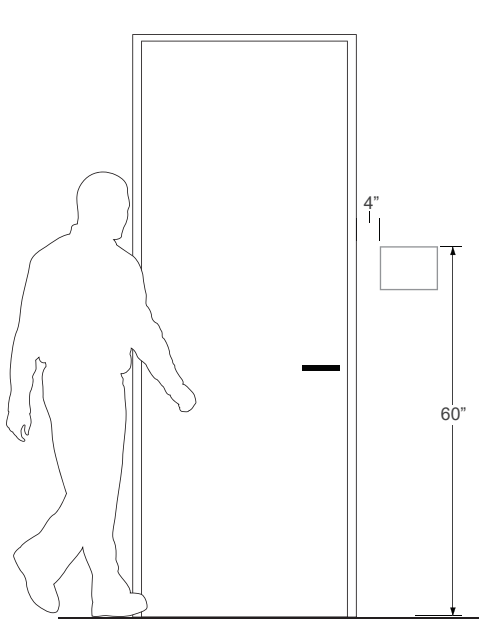


Mounting Guidelines (wall)

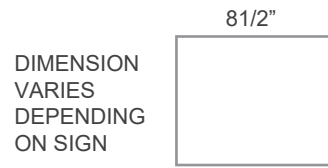

Glass mount requires second surface cover plate. 1/16" painted aluminum (white)


sign to mount with foam tape and silicone

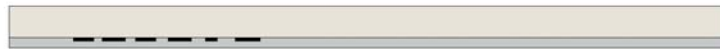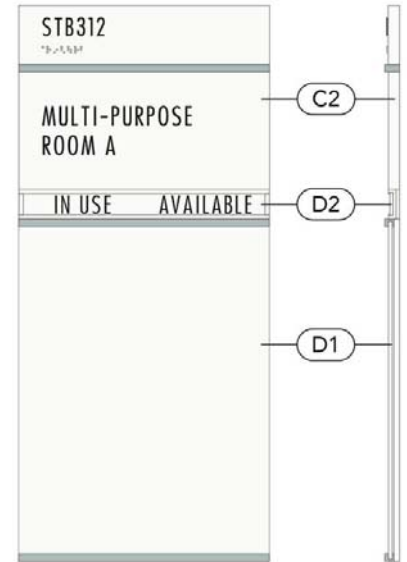

TOP VIEW




SIGN A: FRONT VIEW

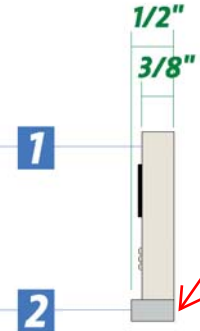


SIDE VIEW

ACCENT  
SEPERAT  
Aluminum  
Finish (He  
Sided Tap  
Screws)

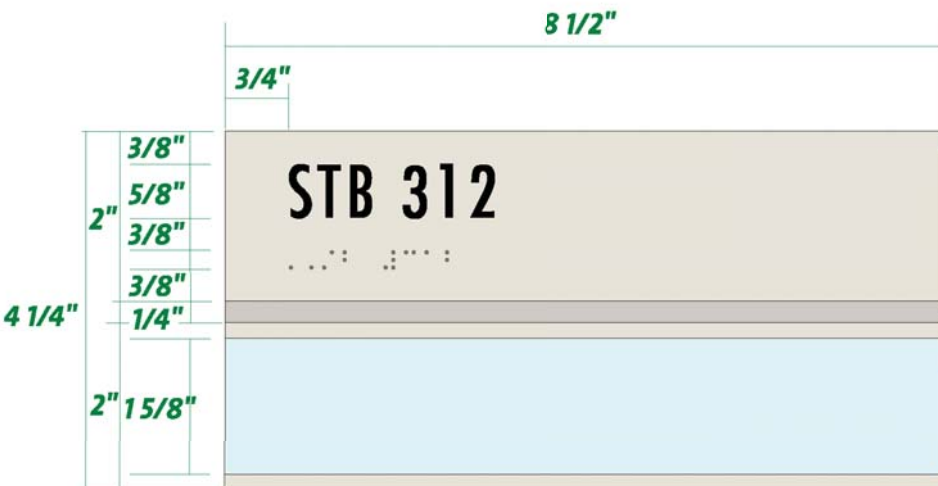


SIGN B: FRONT VIEW

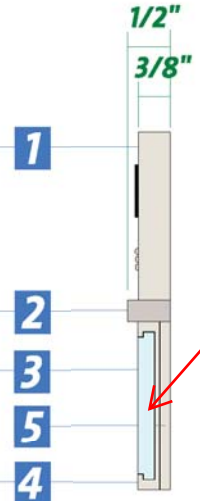


SIDE VIEW


1/16" CL

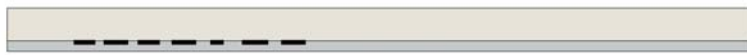


TOP VIEW

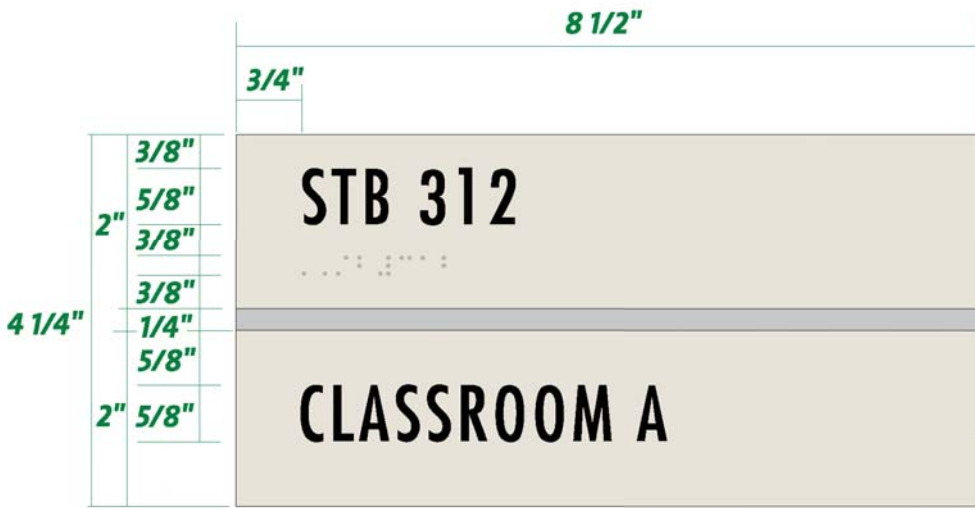


FRONT VIEW

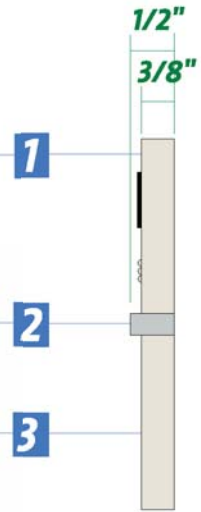


SIDE VIEW

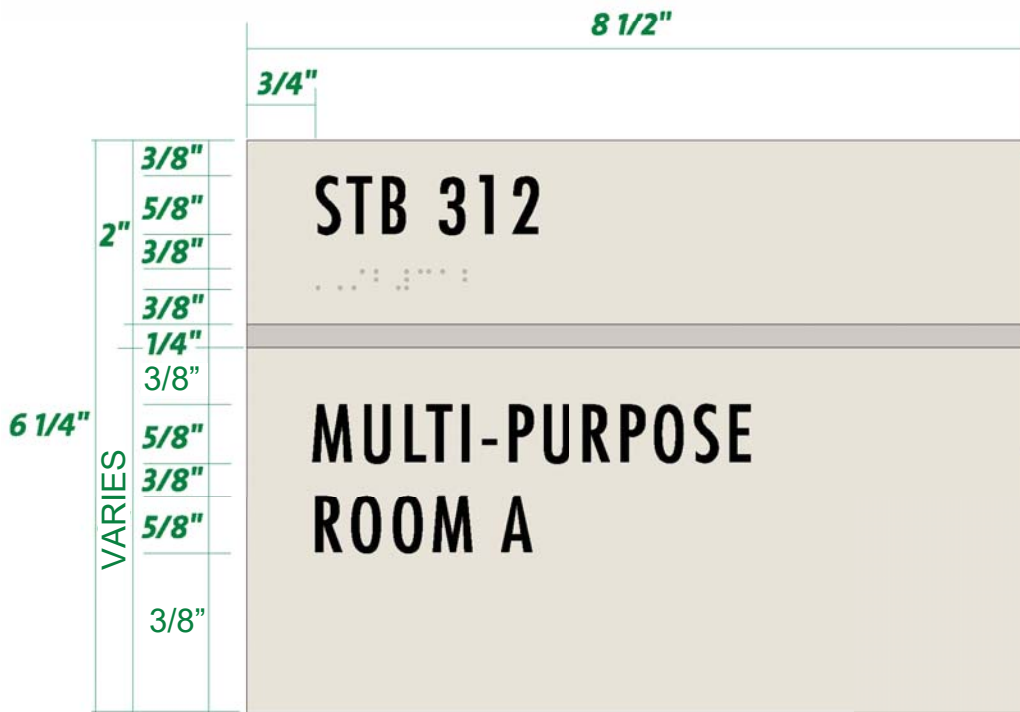


FRONT VIEW

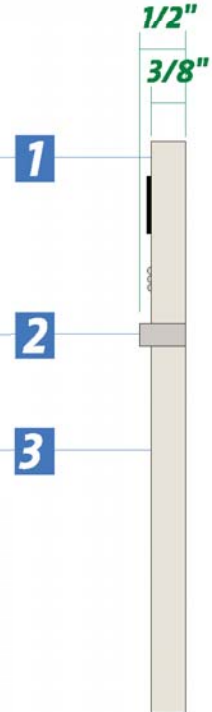

SIDE VIEW


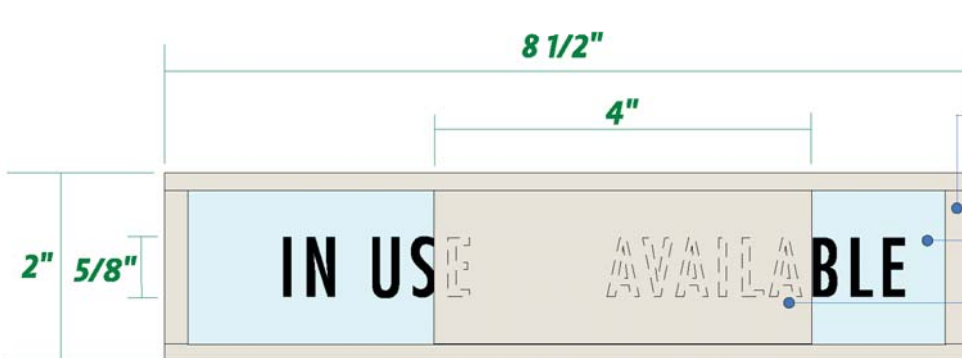


FRONT VIEW

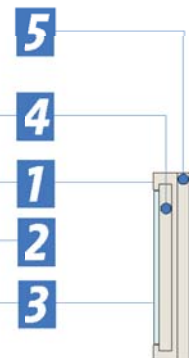

SIDE VIEW

# SIGN D1: MOUNT POSITION 2

 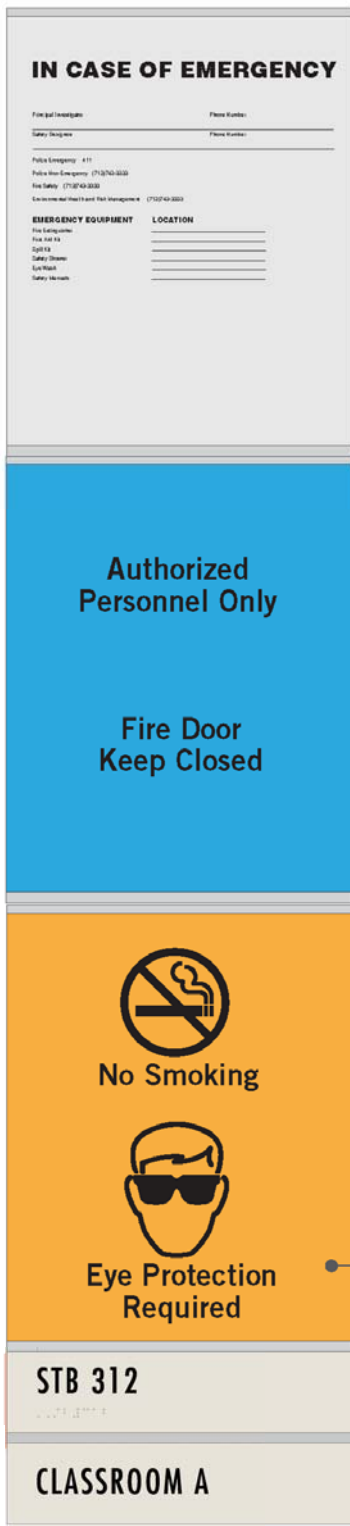

Side View  
TYP

Paper inserts produced by client

Reference. Sheet insert holders stack as additions to sign type A or B.




Mounting Guidelines (wall)

sign to mount with foam tape and silicone


## Clear View Sheet Holder

- > Aluminum sheet holder sized for an 8 1/2 x 11" sh.
- > Clear acrylic lens face
- > Can be an off-the-shelf item



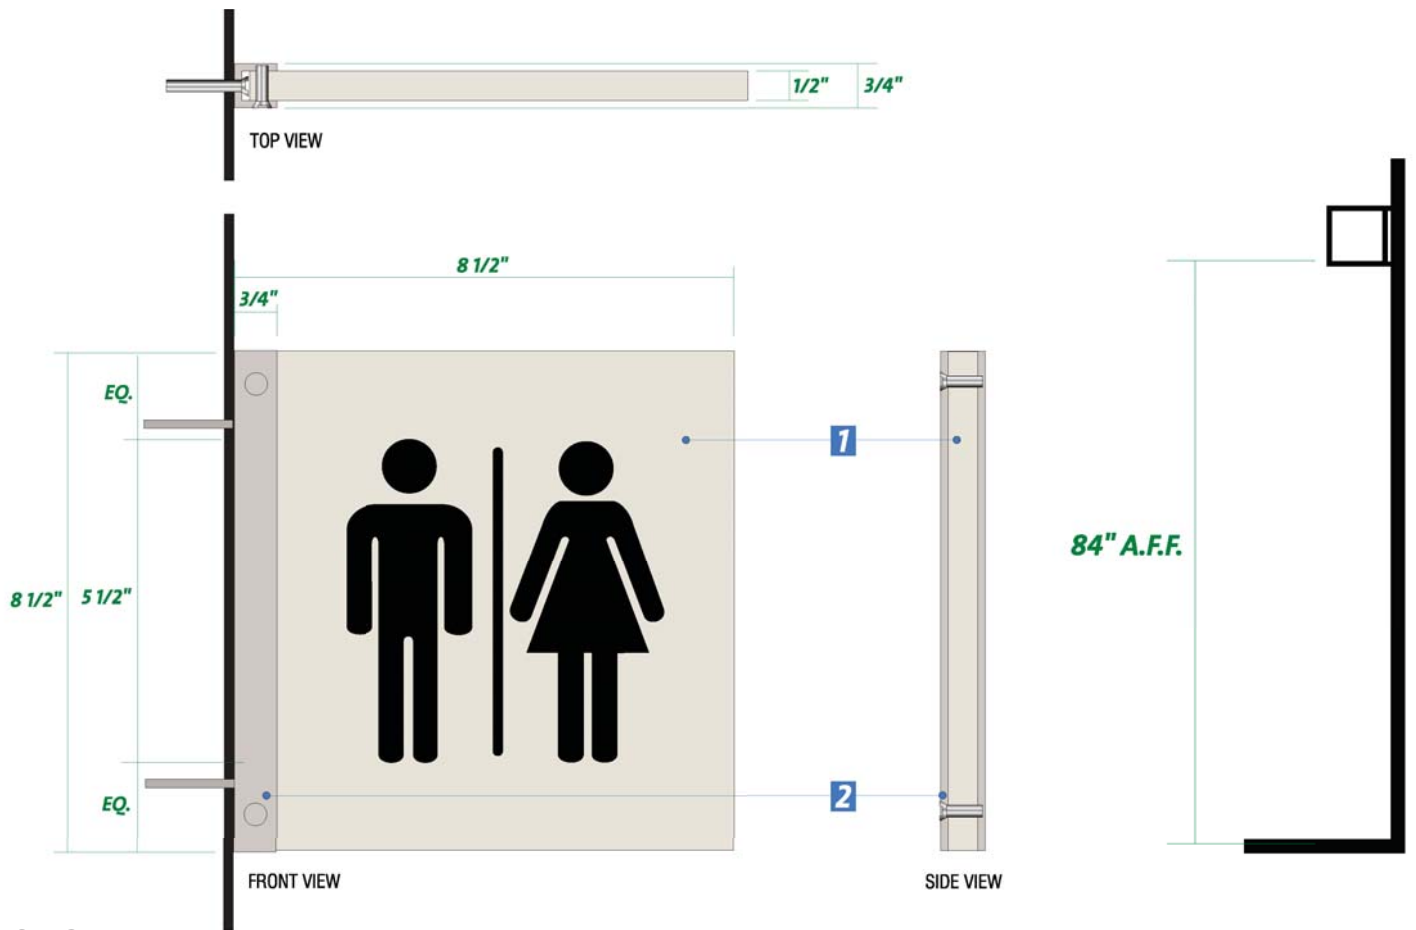

SIGN E5

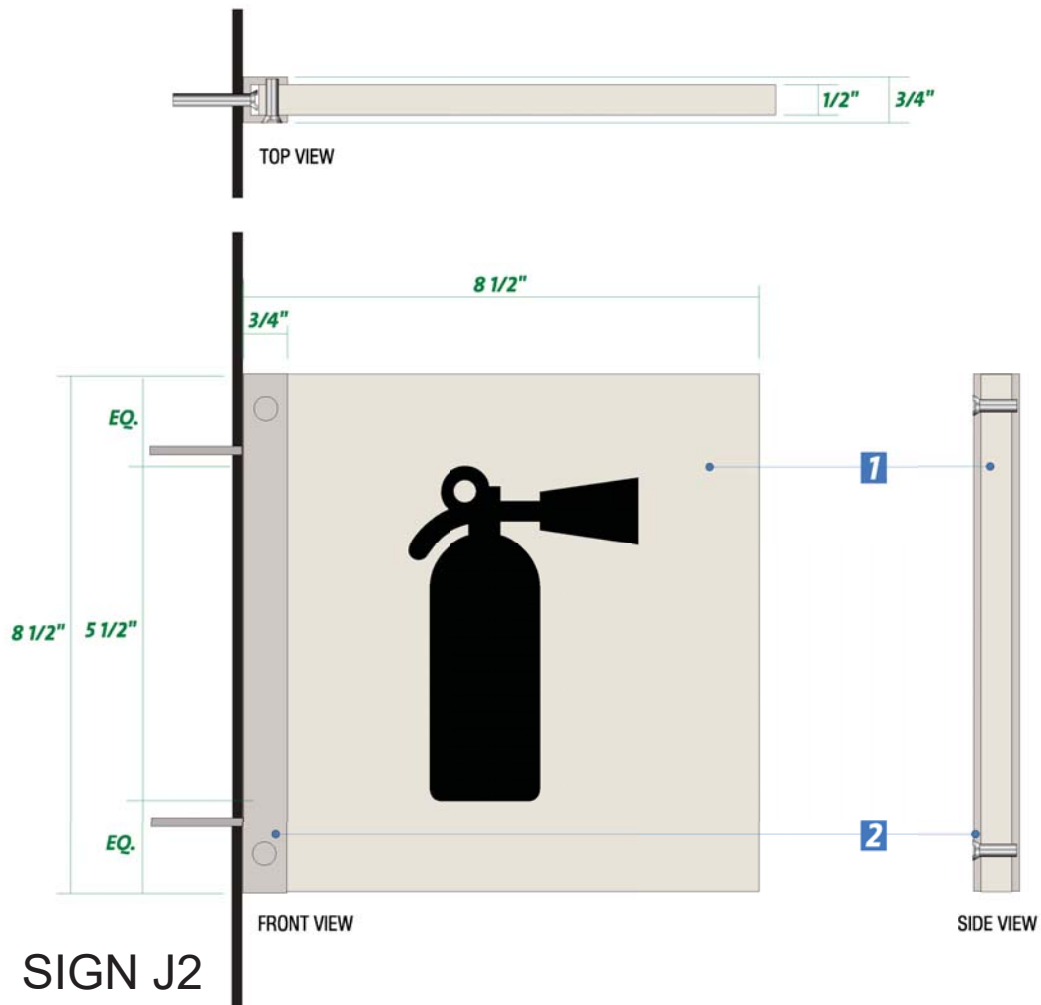


SIGN J2






TOP VIEW

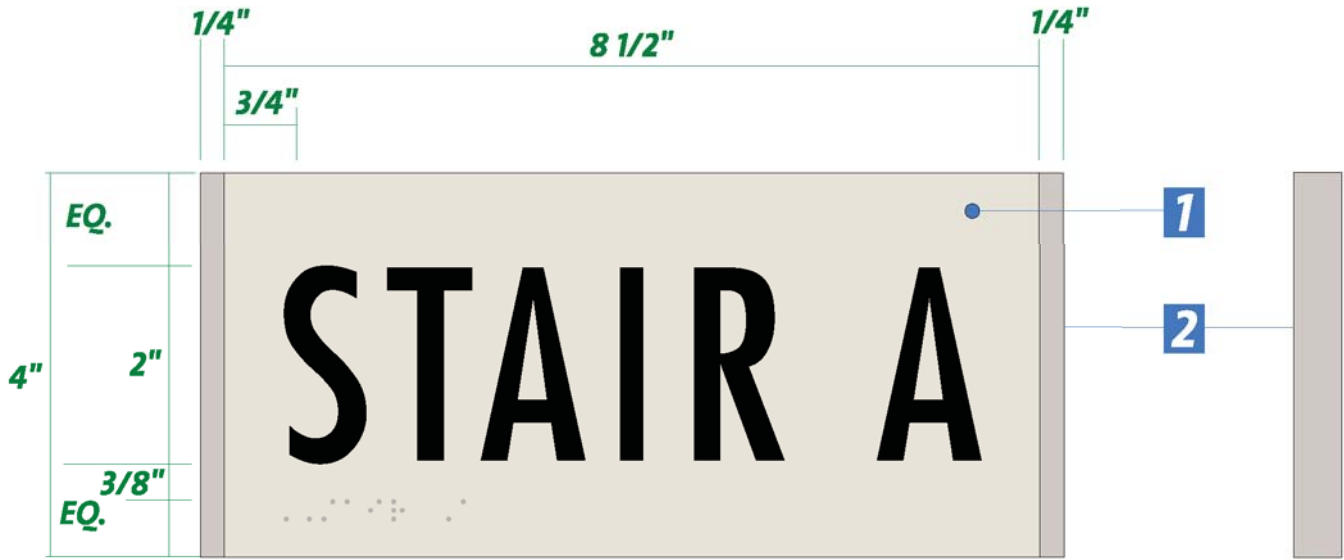


SIGN F1: FRONT VIEW

SIDE VIEW

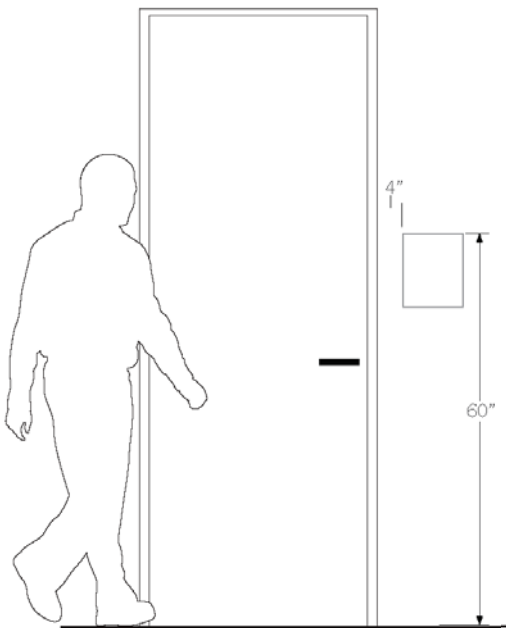


Mounting Guidelines (wall)

sign to mount with foam tape and silicone

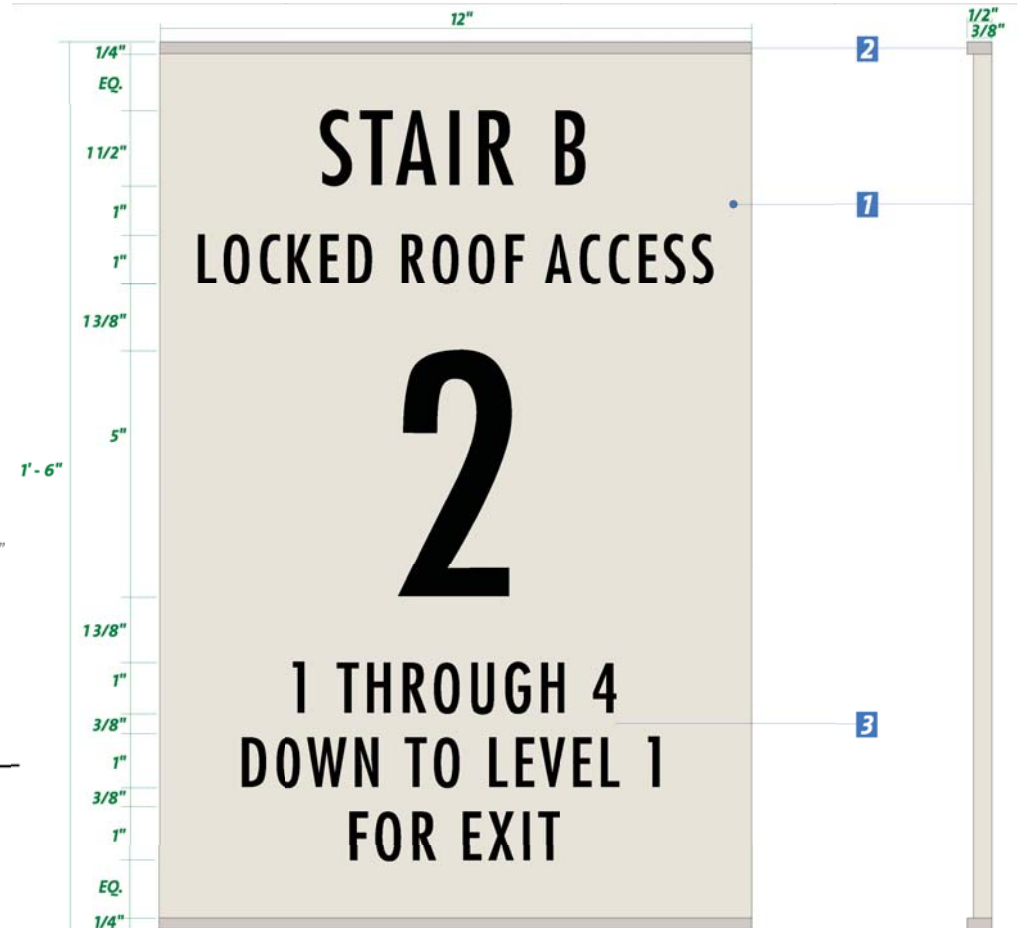


SIGN F2:

TOP VIEW

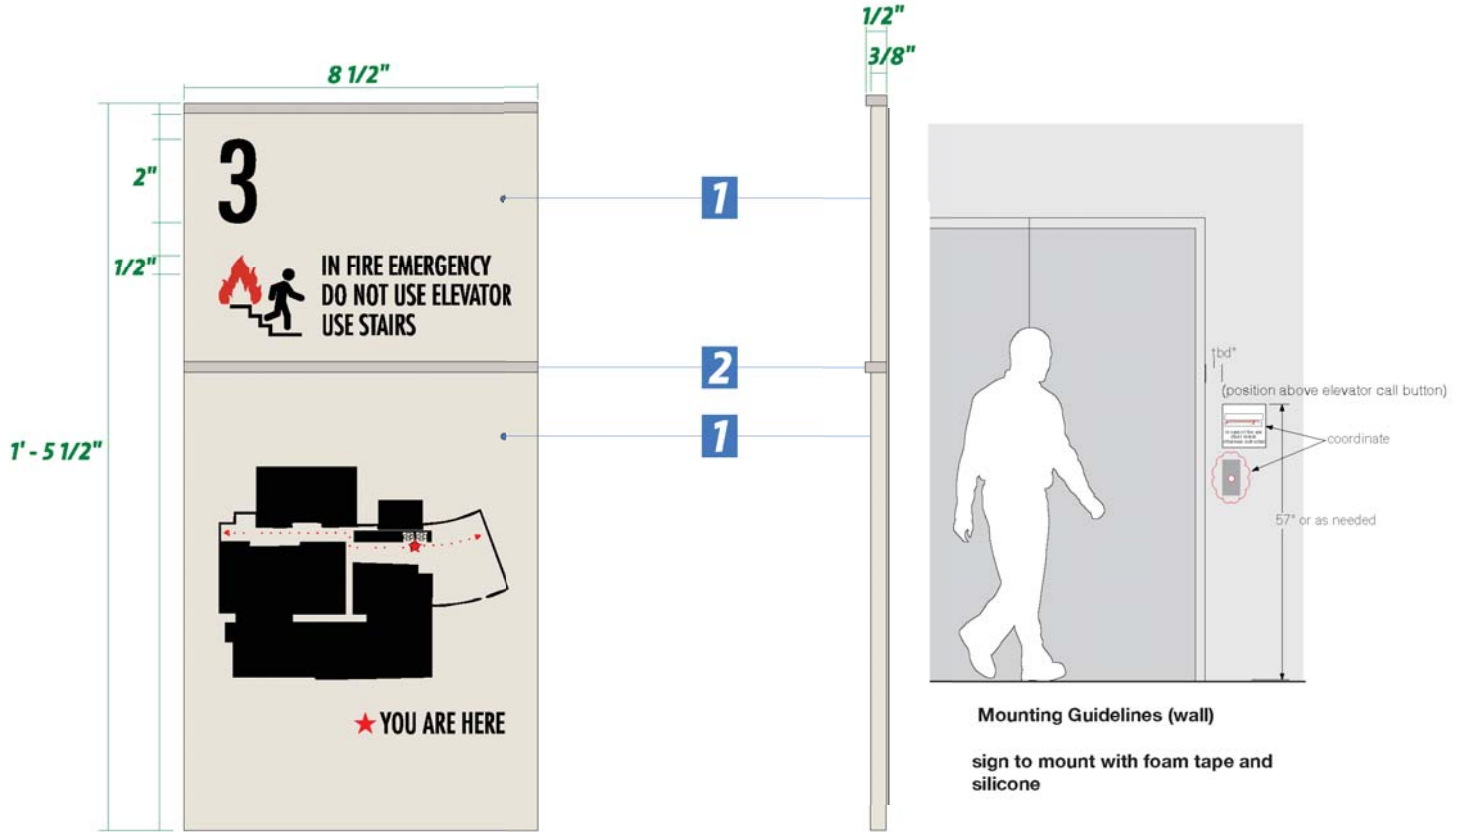

SIGN G: FRONT VIEW


SIDE VIEW

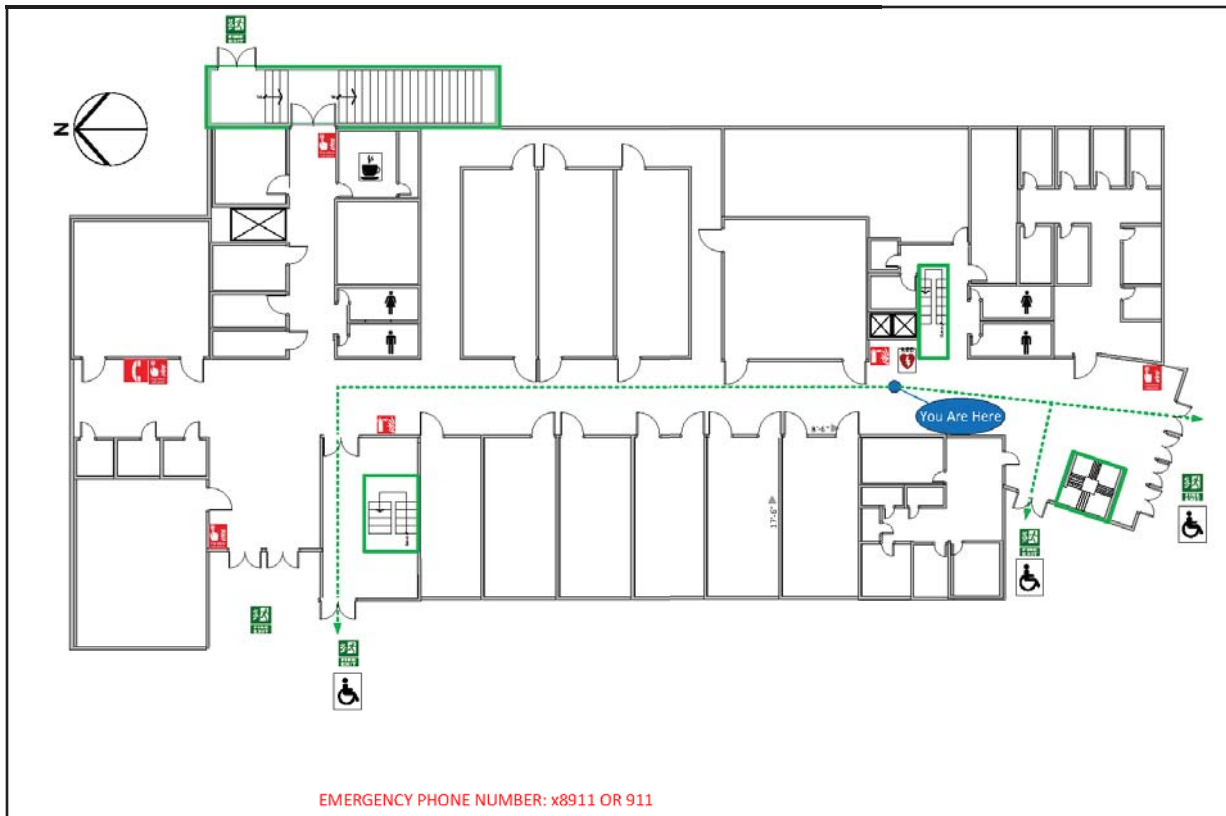

YOU ARE HERE / EVACUATION MAP



TOP VIEW

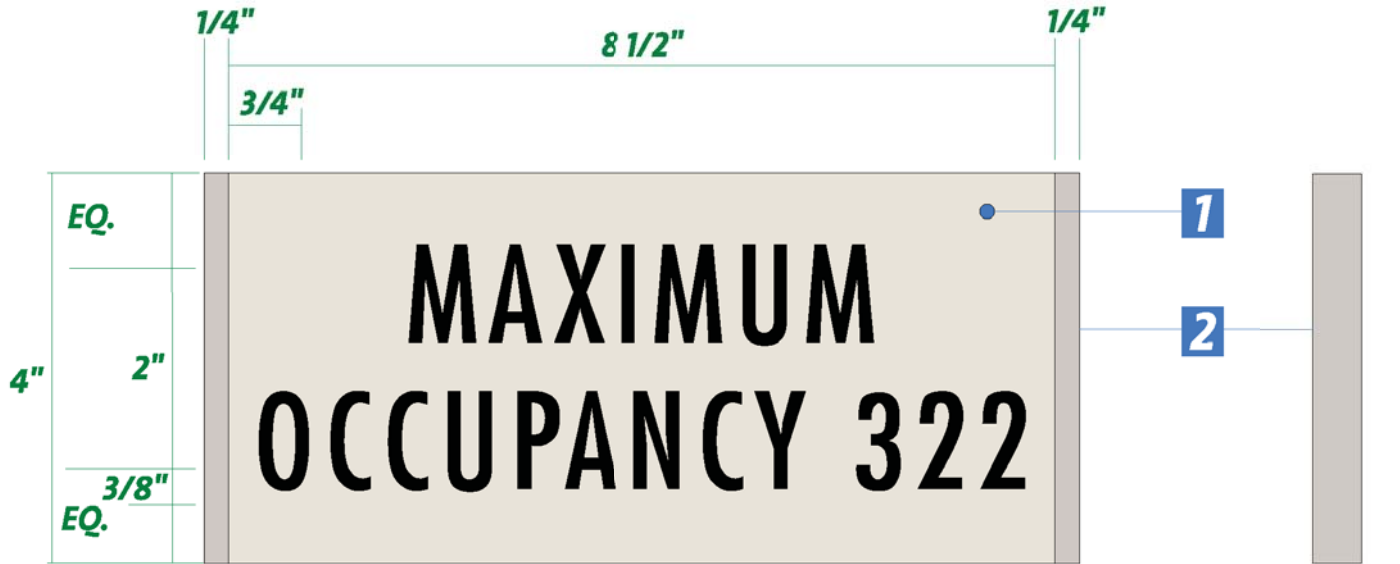

FRONT VIEW

SIDE VIEW




TOP VIEW




FRONT VIEW

SIDE VIEW

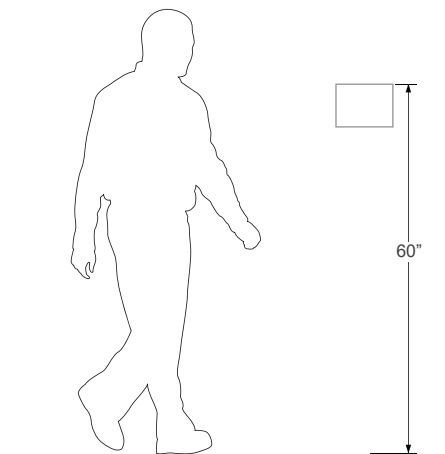

Mounting Guidelines (wall)

SIGN I:

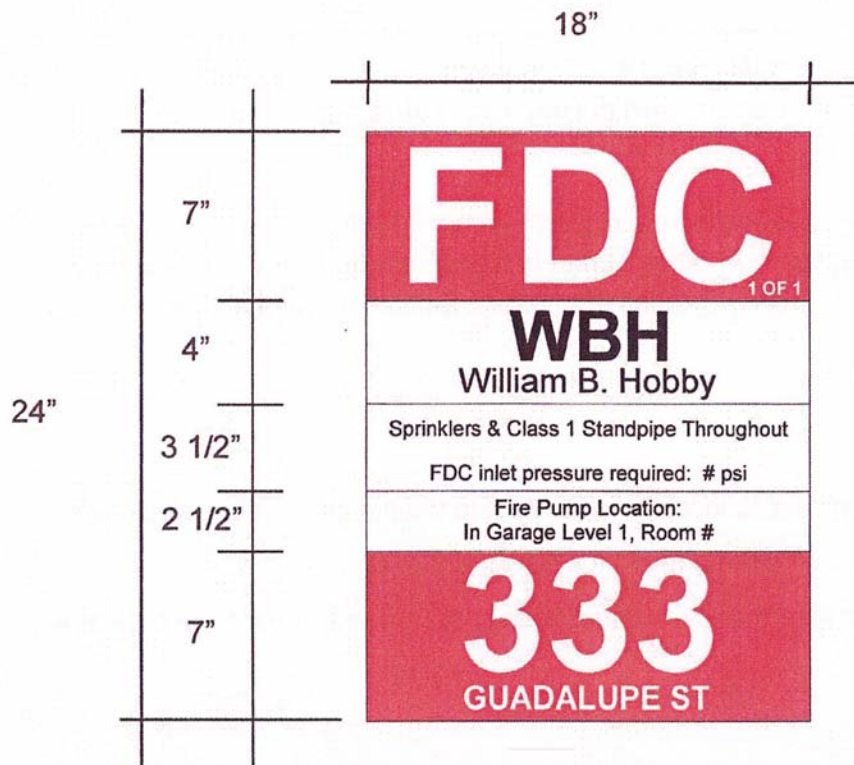

Font: Arial

Arial Bold min height 6" - 600pt

Arial Bold - 200 pt.

Arial Regular - 100 pt.

Substitute Arial Narrow for longer bldg. names—100 pt.

Arial Regular - 65 pt.

Arial Regular - 65 pt.

Arial Bold min height 5" - 500pt

Arial Bold - 100pt

**REFLECTIVE ALUMINUM**

Engineering Grade (Type 1) Reflective Aluminum (.08");  
Sign Size 18" x 24" rounded corners 1 1/5" radius


Printed with UV Inks  
Printing Process: Digital or Screen  
Clear top coat

**Description and Attributes**


Engineering Grade (EG) Reflective Sheeting meets ASTM D4956 Type I retro-reflective sheeting standards.

Safety Red to be used—PMS 485 C  
Fonts as specified

Mounting locations and site-specific requirements to be determined as per State Fire Marshal's Office or local fire department's recommendation.

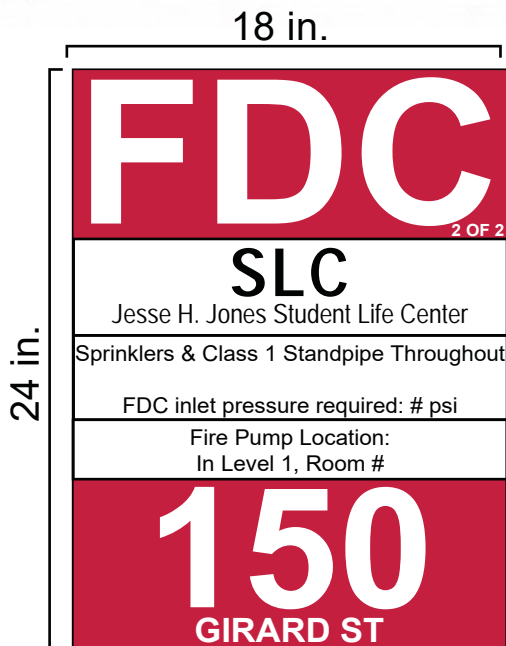

SIGN J1

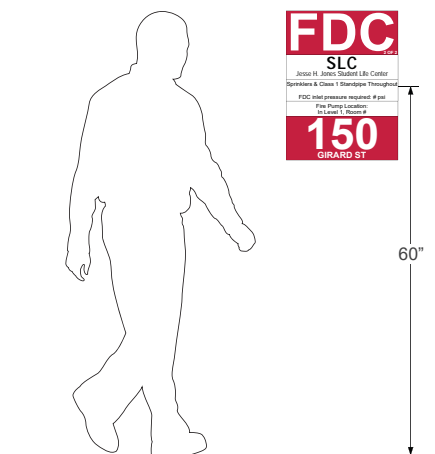


Mounting Guidelines (wall)



SIGN K



SIGN N2

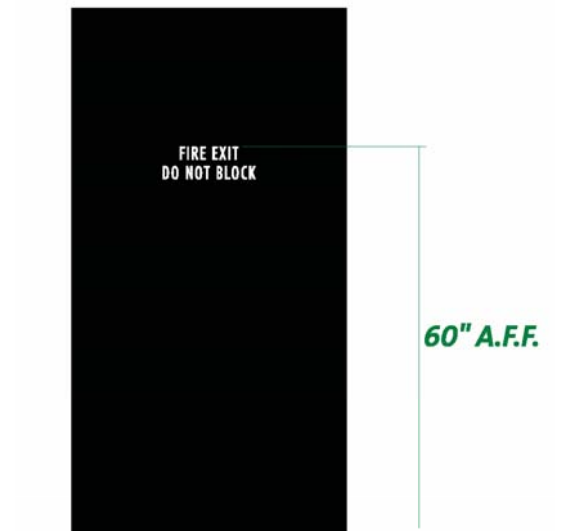

Mounting Exhibit



SIGN N3



# SHEA STREET BLDG.

Marilyn Davies College of Business



## FIRST FLOOR

- SSB 101 MDCOB Advising
- SSB 104 MDCOB Career Center
- SSB 106-150 Classrooms
- SSB 135 Shea Street Cafe

## SECOND FLOOR

- SSB 200 Technology Commons
- SSB 201-250 Classrooms
- SSB 221 CTLE College Annex - MDCOB
- SSB 212-214 Tutoring Center



## THIRD FLOOR

- SSB 301 Graduate Student Lounge
- SSB 302-350 Classrooms
- SSB 310 Lecturer Suite
- SSB 316 Adjunct Suite

## FOURTH FLOOR

- SSB 400 Office of the Dean
- SSB 401 MBA Suite
- SSB 410 Department Offices
- SSB 412-494 Faculty Offices
- SSB 499 Executive Conference Room


EXTRA PANEL

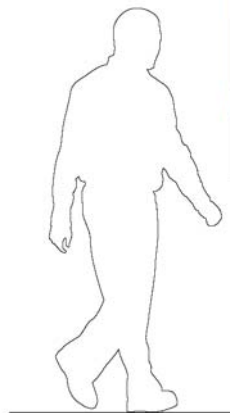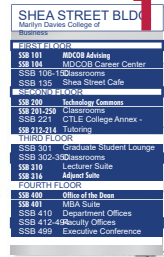



40"

Mounting Guidelines (wall)

sign to pin mount and silicone

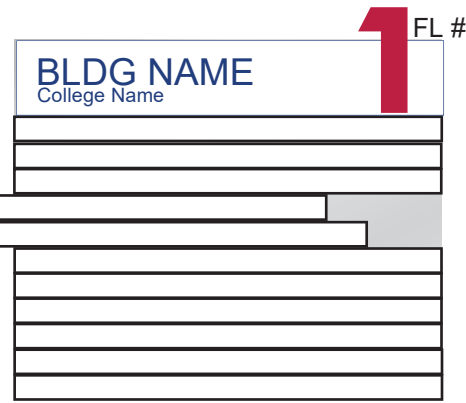

CHANGE-ABLE

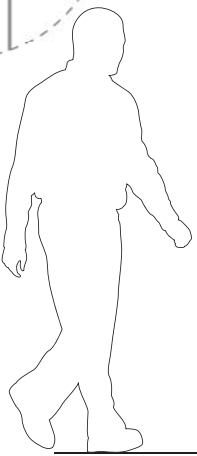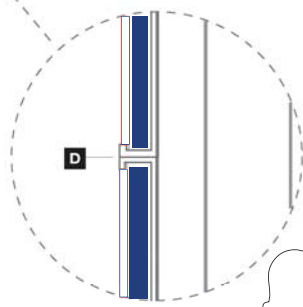

60" TO CENTER

Mounting Guidelines (wall)




# SHEA STREET BLDG.

Marilyn Davies College of Business



- SSB 101 MDCOB Advising
- SSB 104 MDCOB Career Center
- SSB 106-121 Classrooms
- SSB 140-150 Classrooms
- SSB 135 Shea Street Cafe



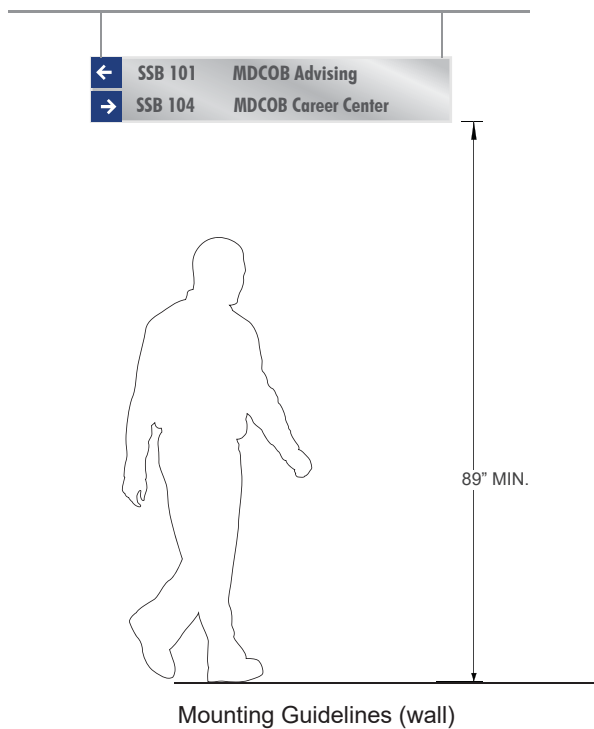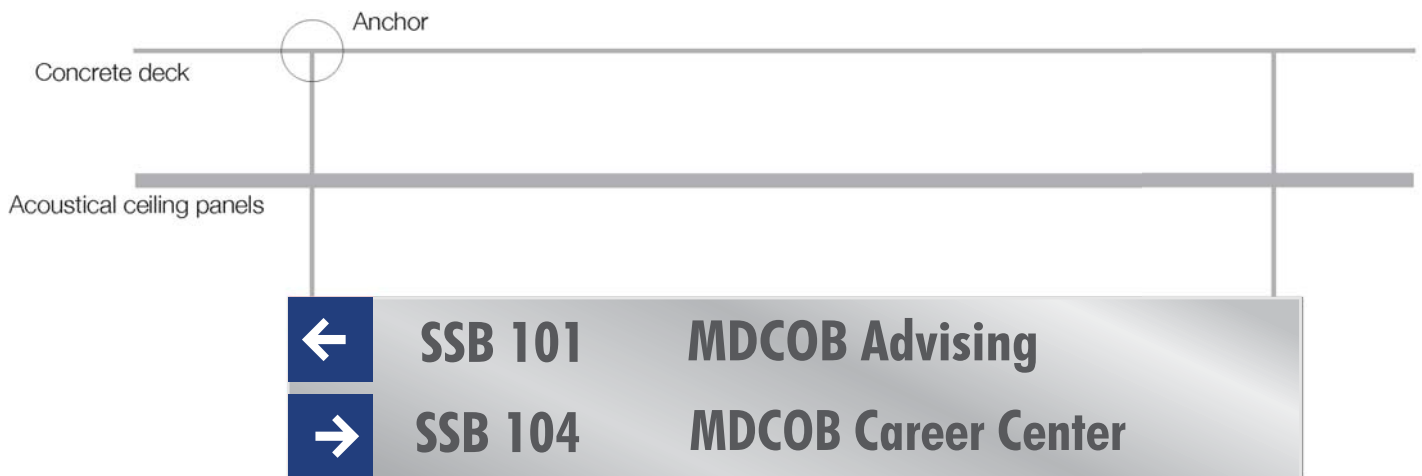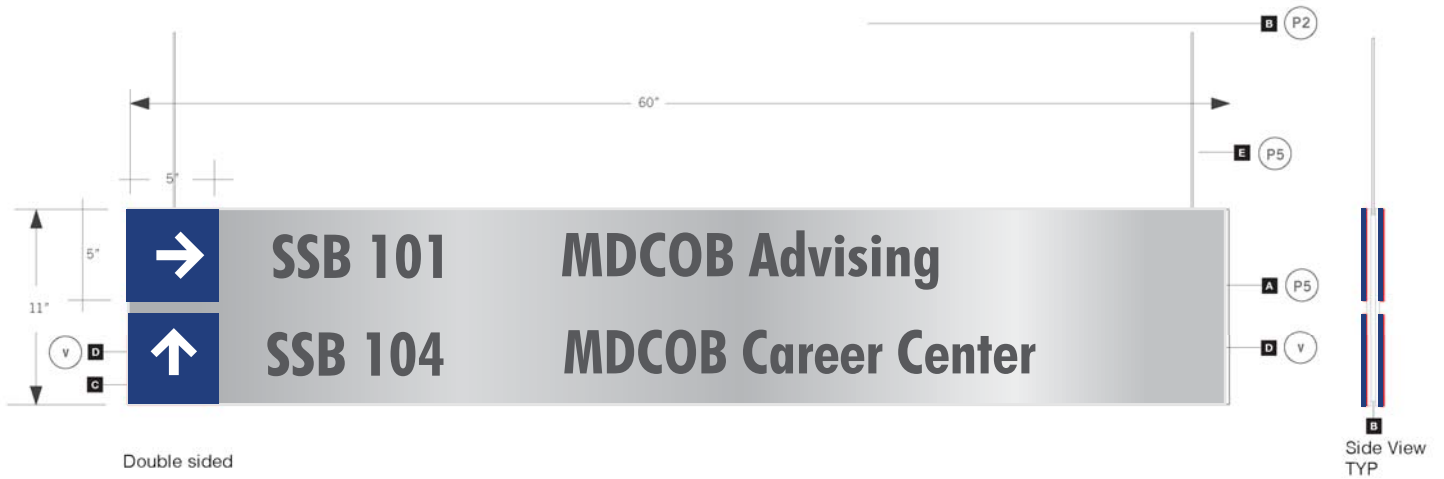

# SIGN TYPE BY SPACE TYPE

Facilities	Sign Type
Classroom <sup>2,3</sup>	D
Classroom Service <sup>2</sup>	A
Class Laboratory <sup>3</sup>	D
Class Laboratory Service	A
Special Class Open Laboratory <sup>3</sup>	D
Special Class Open Laboratory Service	A
Individual Study Laboratory	D
Individual Study Laboratory Service	A
Research/Non-Class Laboratory	D
Research/Non-Class Laboratory Service	A
Office	B
Office Service	A
Conference Room <sup>3</sup>	D
Conference Room Service	A
Study Space <sup>3</sup>	D
Stack	Z
Open-Stack Study Room <sup>3</sup>	Z
Processing Room	B
Study Service	A
Armory	Z
Armory Service	Z
Athletic or Physical Education	Z
Athletic Facilities Spectator Seating <sup>1</sup>	Z
Athletic or Physical Education Service	Z
Media Production	D
Media Production Service	A
Clinic (Non-Health Professions)	D
Clinic Service (Non-Health Professions)	A
Demonstration	Z
Demonstration Service	Z
Field Building	Z
Animal Facilities	Z
Animal Facilities Service	Z
Greenhouse	Z
Greenhouse Service	Z
Other (All Purpose)	Z
Assembly <sup>3</sup>	D, H
Assembly Service	A
Exhibition	D
Exhibition Service	A
Food Facility <sup>1</sup>	A
Food Facility Service <sup>1</sup>	A
Day Care	D
Day Care Service	A
Lounge	A
Lounge Service	A
Merchandising <sup>1</sup>	D
Merchandising Service <sup>1</sup>	A
Recreation	C
Recreation Service	A
Meeting Room <sup>3</sup>	D
Meeting Room Service	A
Locker Room	A

Facilities	Sign Type
Computer/Tele-communication	A
Computer/Tele-communication Service	A
Shop	C
Shop Service	A
Central Storage	A
Central Storage Service	A
Vehicle Storage Facility	Z
Vehicle Storage Facility Service	A
Central Service	A
Central Service Support	A
Hazardous Materials Storage	A
Hazardous Waste Storage	A
Hazardous Waste Service	A
Patient Bedroom	A
Patient Bedroom Service	A
Patient Bath	A
Nurse Station	A
Nurse Station Service	A
Surgery	A
Surgery Service	A
Treatment/Examination Clinic	A
Treatment/Examination Clinic Service	A
Diagnostic Service Laboratory	A
Diagnostic Service Laboratory Support	A
Health Care Central Supplies	A
Public Waiting	A
Staff On-Call Facility	A
Staff On-Call Facility Service	A
Sleep/Study without Toilet/Bath	A
Toilet/Bath	A
Sleep/Study with Toilet/Bath	A
Sleep/Study Service	A
Apartment	A
Apartment Service	A
House	A
Inactive Area	Z
Alteration or Conversion Area	A
Unfinished Area	Z
Men's Public Rest Rooms	E2
Unisex Restroom	E3
Women's Public Rest Rooms	E1
Circulation Area	Z
Bridge/Tunnel	Z
Elevator	Z
Escalator	Z
Loading Dock	Z
Lobby	G, J1,
Public Corridor	Z
Stairway	F1, F3, F4
Building Service Area	
Custodial Supply Closet Janitor Room	A
Janitor Room	C
Public Rest Room	F, E5
Trash Room	A
Mechanical Area	C
Central Utility Plant	C
Fuel Room	C
Shaft	Z
Utility/Mechanical Space	C
Structural Area	Z

SIGN TYPE	DESCRIPTION
A	Room Number Only
B	Room Number and Insert
C1	Room Number and Vinyl Copy (Small)
C2	Room Number and Vinyl Copy (Large)
C3	Room Number and Silkscreened Copy (Exterior)
D1	Letter Insert
D2	In Use Slider
E1	Men
E2	Women
E3	All Gender Restroom
E4	Restroom Blade Sign
F1	Stair (Corridor)
F3	Stair (Stairwell)
G	Elevator Landing
H	Maximum Occupancy Sign
I	Area of Refuge
J1	FDC
J2	Fire Extinguisher Blade Sign
K	Fire Exit
L	Directory
M	Directional
N1	Gun Signs
N2	No Smoking Decal
N3	Restricted Area



# UHD

## DOWNTOWN




## EXTERIOR CAMPUS SIGN PROGRAM

### DESIGN GUIDELINE

CREATED: 02.18.2020



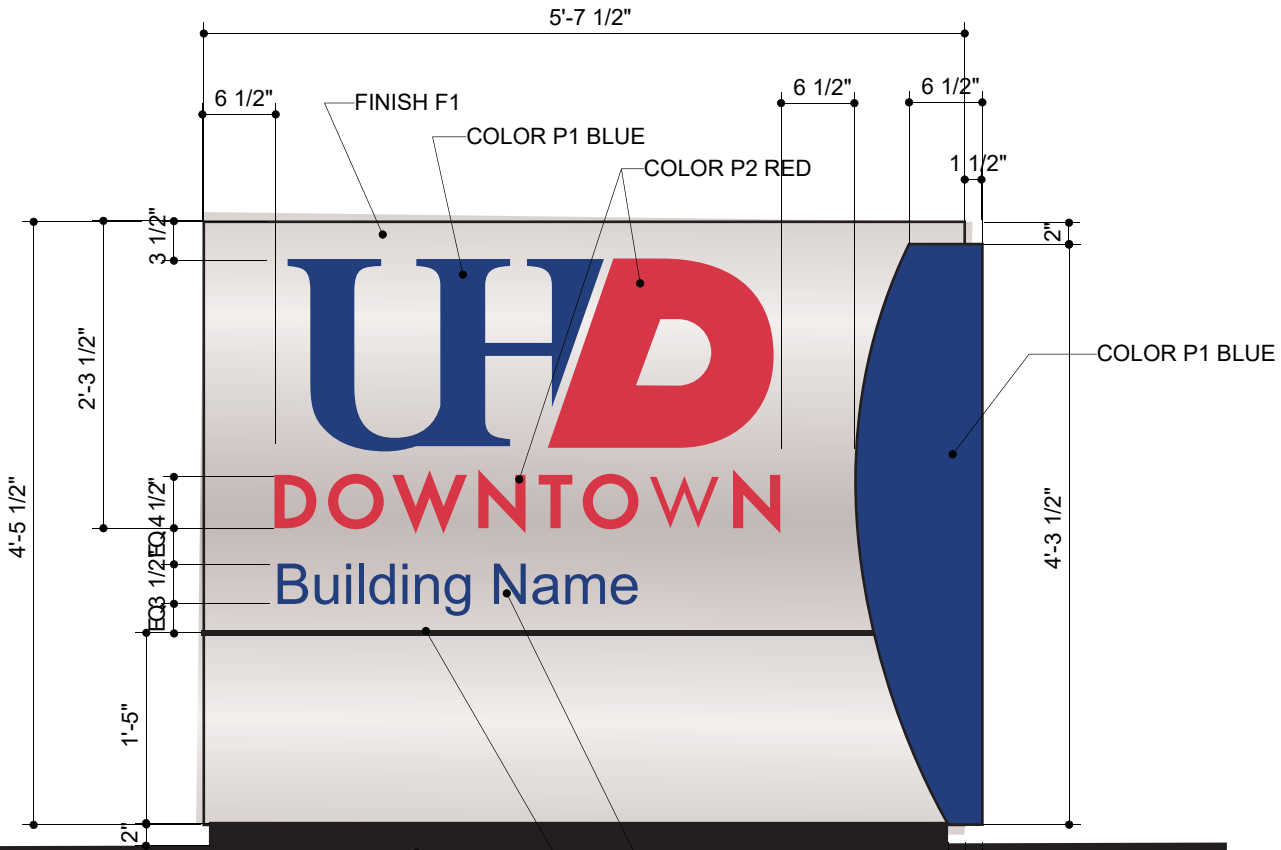

FACE ELEVATION  
LOCATION P023



COLOR P1 BLUE

CONCRETE FOUNDATION DESIGNED  
BY FABRICATOR TO MEET ALL  
APPLICABLE CODES.

1/16" TALL REVEAL

BASE COLOR P6 BLACK

Sign Type S1  
Building Identification Monument  
Scale: 1" = 1'-0"

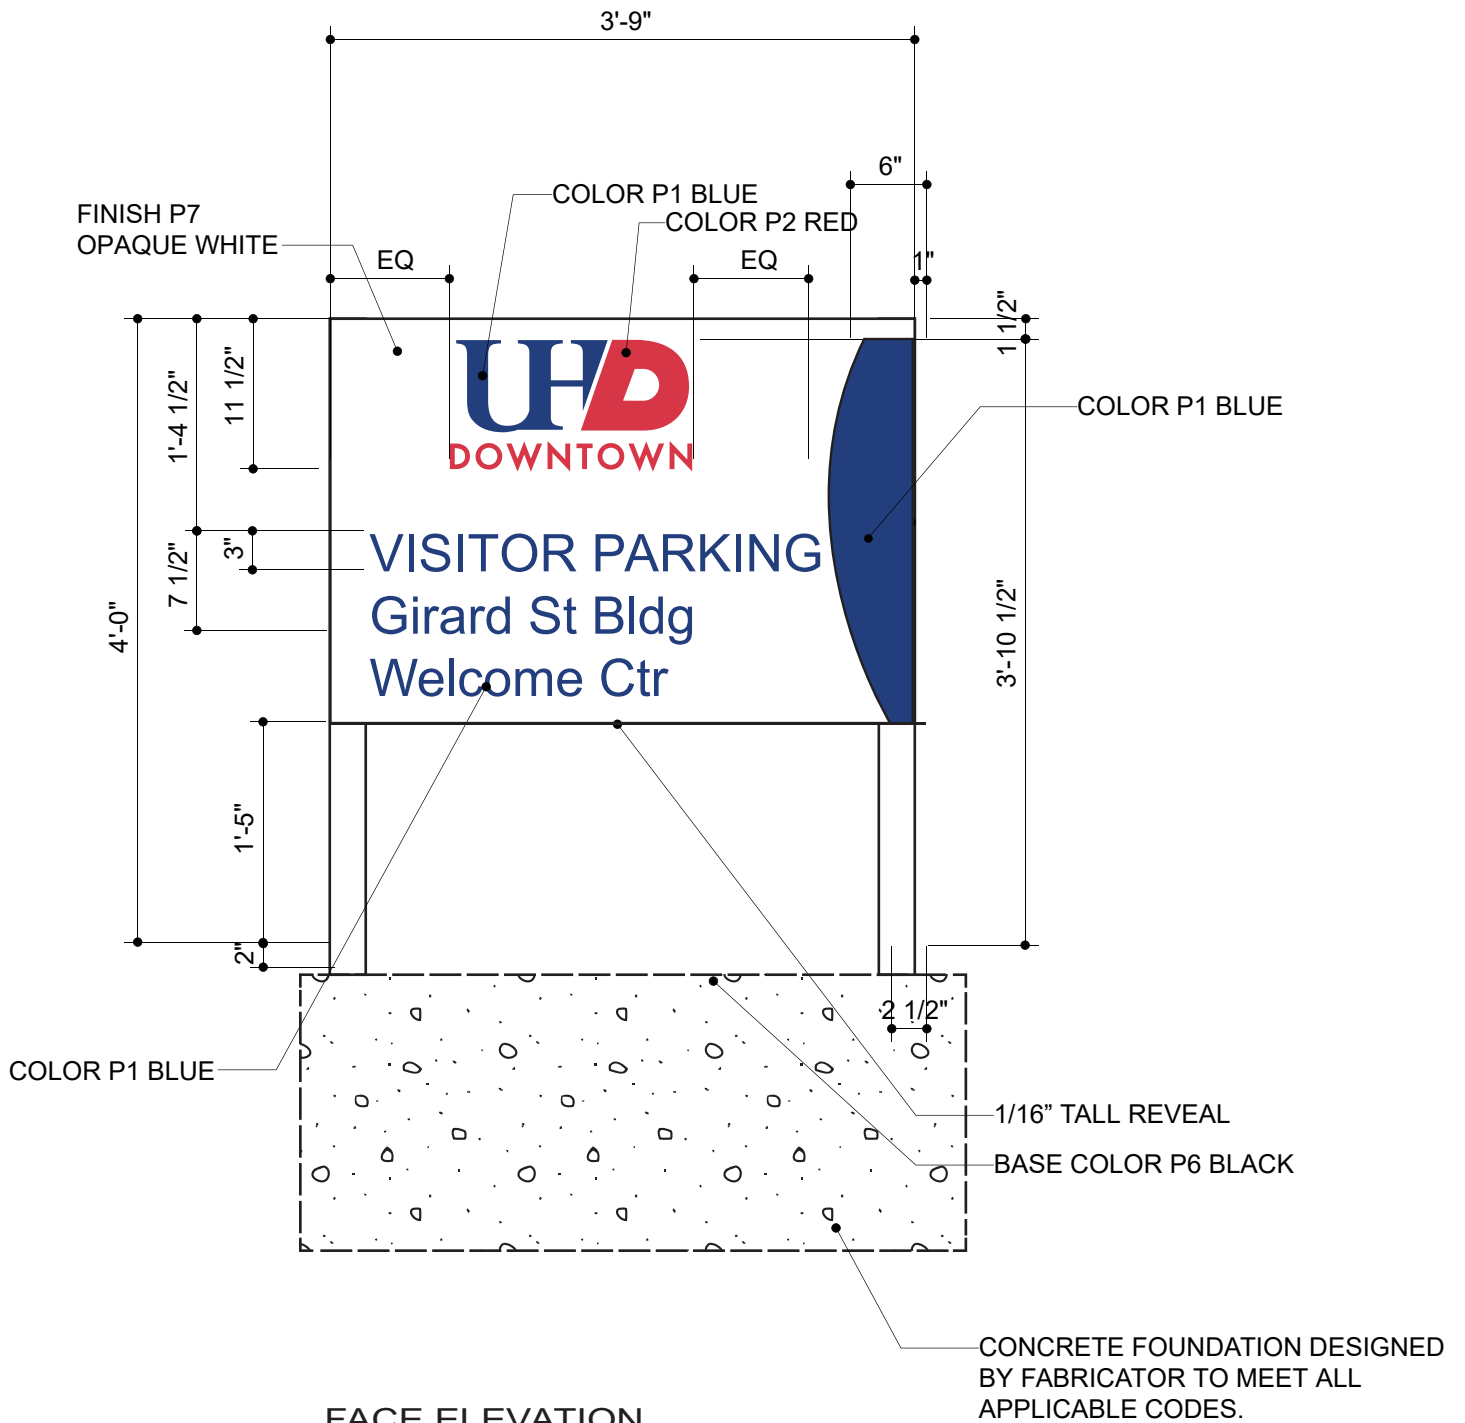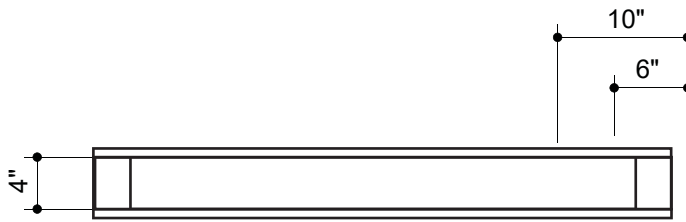

FACE ELEVATION  
LOCATION P023

Sign Type S2  
Wayfinding Monument (Size A)  
Scale: 1" = 1'-0"

# **DIRECTORIES & DIRECTIONAL SIGNS**

**DRAFT**

Map, Building, and Floor Directory sign layout

SIGN SPECIFICATIONS

Current Sign provider:

APCO

Sign Model: FullView X-Series

WF Type A1 - Floor Directory  
FVXS4210(V) (Notched Closures)  
I.D. Size: 42" (h) x 10" (w)  
Holder Shape: Square  
Color: Natural Satin

Sign Insert:  
Part Code: FVX-CL (ClearLens)  
Size: 42" (h) x 10" (w)  
Part Color: Clear

Flatbed Printed Graphics: (FBP)  
Horizontal Divider Rule Line:  
Size: 1/4" (h) x 10" (w)  
Color: PMS 294 C (Dark Blue)

Part Code: ADO Insert  
Size: 42" (h) x 10" (w)  
Background Color: A00 White

ADO Printed Graphics:  
(per Art File)

WF Type A2 - Building Map  
FVXS2030(V) (Notched Closures)  
I.D. Size: 20" (h) x 30" (w)  
Holder Shape: Square  
Color: Natural Satin

Sign Insert:  
Part Code: FVX-CL (ClearLens)  
Size: 20" (h) x 30" (w)  
Part Color: Clear

Flatbed Printed Graphics: (FBP)  
Horizontal Divider Rule Line:  
Size: 1/4" (h) x 30" (w)  
Color: PMS 294 C (Dark Blue)

Part Code: ADO Insert  
Size: 42" (h) x 10" (w)  
Background Color: A00 White

ADO Printed Graphics:  
(per Art File)

WF Type A3 - Building Directory  
FVXS2030(V) (Notched Closures)  
I.D. Size: 20" (h) x 30" (w)  
Holder Shape: Square  
Color: Natural Satin  
(1) Retention Clip Top/Bottom Middle of Frame

Sign Insert:  
Part Code: FVX-CL (ClearLens)  
Size: 20" (h) x 30" (w)  
Part Color: Clear

Flatbed Printed Graphics: (FBP)  
Horizontal Divider Rule Line:  
Size: 5/8" (h) x 30" (w)  
Color: PMS 294 C (Dark Blue)

Font: FuturaPTCond-Bold  
Size: 5/8" (h) x 30" (w)  
Color: A01 White


Part Code: ADO Insert  
Size: 42" (h) x 10" (w)  
Background Color: A00 White





# Building, and Floor Directory sign layout

FullView X-Series Horizontal Layout:  
Frames are shown in actual layout at elevators

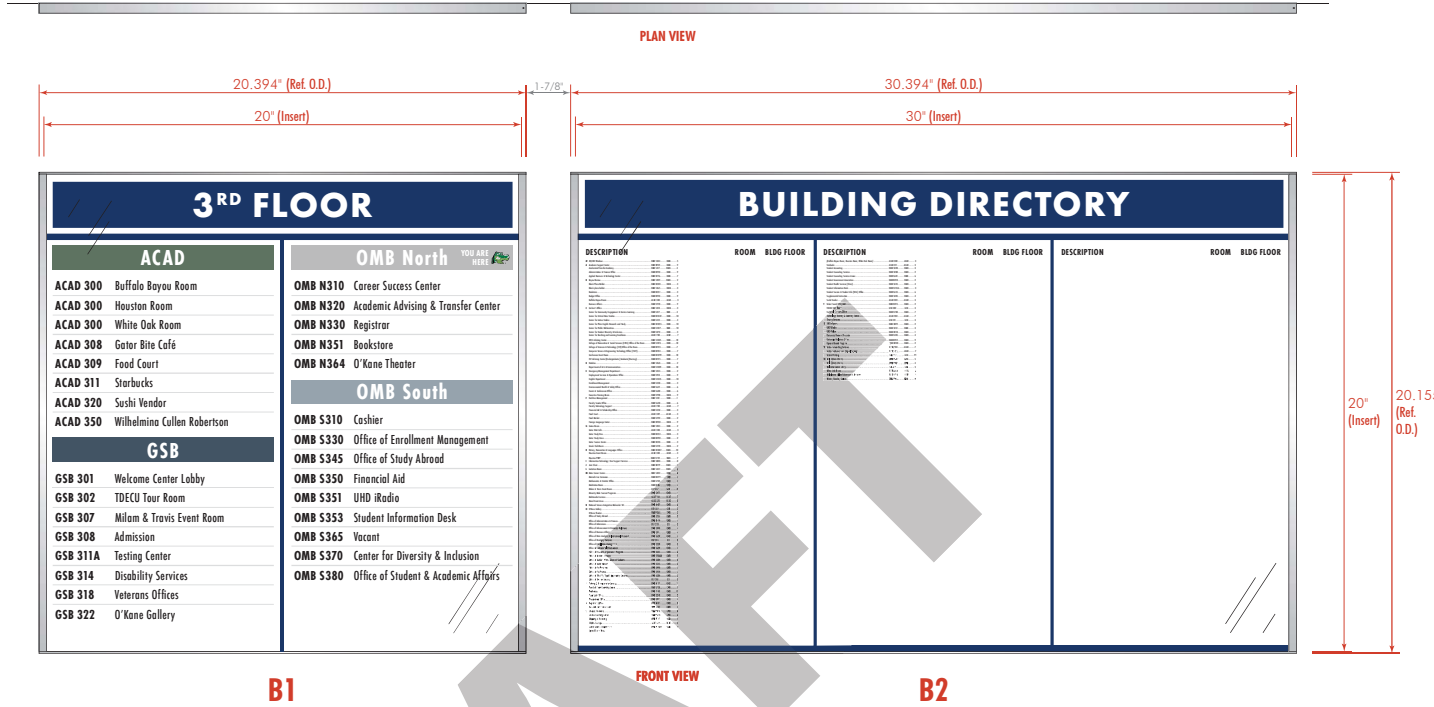

Type B1 - Floor Directory  
FVXS2020(V) (Notched Closures)  
I.D. Size: 20"(h) x 20"(w)  
Holder Shape: Square  
Color: Natural Satin

Sign Insert:  
Part Code: FVX-CL (ClearLens)  
Size: 20"(h) x 20"(w)  
Part Color: Clear

Flatbed Printed Graphics: (FBP)  
Horizontal Divider Rule Line:  
Size: 1/4"(h) x 20"(w)  
Color: PMS 294 C (Dark Blue)

Part Code: ADO Insert  
Size: 20"(h) x 20"(w)  
Background Color: A00 White

ADO Printed Graphics:  
(per Art File)

Type B2 - Building Map  
FVXS2030(V) (Notched Closures)  
I.D. Size: 20"(h) x 30"(w)  
Holder Shape: Square  
Color: Natural Satin

Sign Insert:  
Part Code: FVX-CL (ClearLens)  
Size: 20"(h) x 30"(w)  
Part Color: Clear

Flatbed Printed Graphics: (FBP)  
Horizontal Divider Rule Line:  
Size: 1/4"(h) x 30"(w)  
Color: PMS 294 C (Dark Blue)

Part Code: ADO Insert  
Size: 20"(h) x 30"(w)

# DIRECTIONAL SIGNS

## SIGNAGE GENERAL SPECIFICATIONS


The signage will have background coloring corresponding to its location. To reduce overhead clutter, signs can point in multiple directions.

The signage will either be installed hanging in the center of the corridor or on a wall at the end of a corridor.


Signs include highlighted indicators of building common elements.

Signage colors are from UHD 2022 graphic standard.

Vendor: National Signs, LLC.

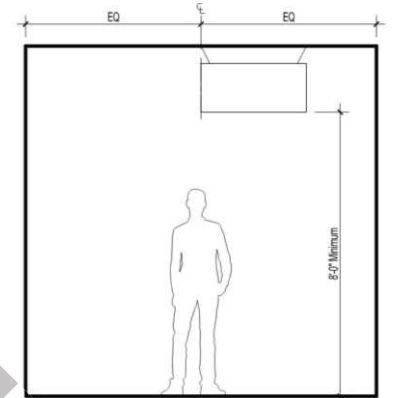

Mounting Elevation (Half Sign)

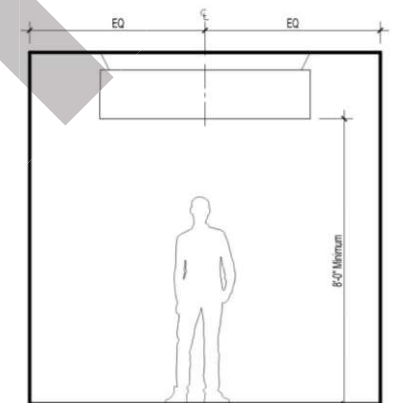

Mounting Elevation (Full Sign)

GIRARD STREET BUILDING		
< GSB 308	OFFICE OF ADMISSIONS	FOOD COURT >
< GSB 314	DISABILITY SERVICES	
< GSB 311	TESTING SERVICES	
< GSB 318	VETERAN SERVICES	


FINISH SCHEDULE
VINYL COLORS

ONE MAIN BUILDING-SOUTH
GSB ACAD

ACADEMIC/STUDENT SERV. BLDG.

GIRARD STREET BUILDING
ACAD


# WF SIGN TYPE B1: DIRECTIONAL SIGN (FULL/HUNG)

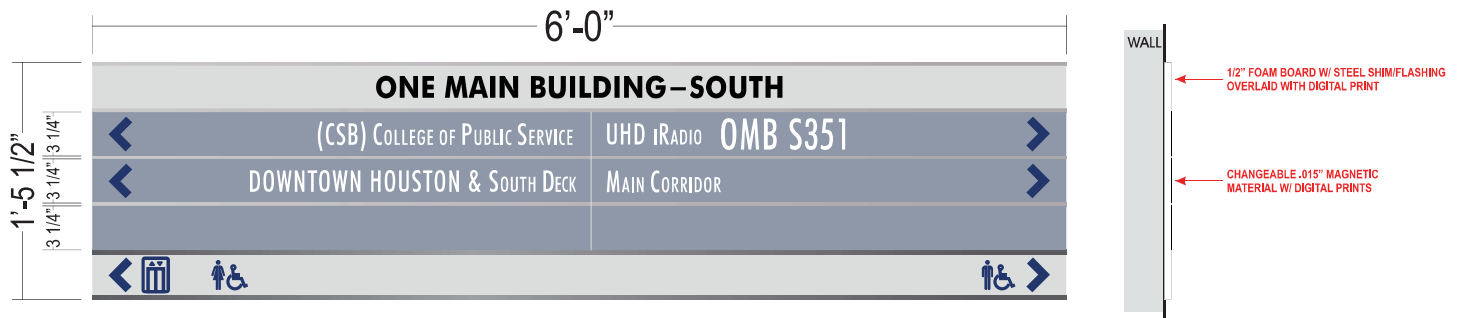

## Mounting: Wall

### SPECIFICATIONS:

- **SIGN FACE:** 1/2" FOAM CORE BOARD W/ DIGITALLY PRINTED VINYL OVERLAY; V1. .010" STEEL SHIM/FLASHING ATTACHED TO FACES WITH VHB
- **COPY GRAPHICS:** (X3) .015" MAGNETIC MATERIAL W/ DIGITALLY PRINTED OVERLAY; V2
- **MOUNTING:** FLUSH MOUNT TO WALL WITH VHB

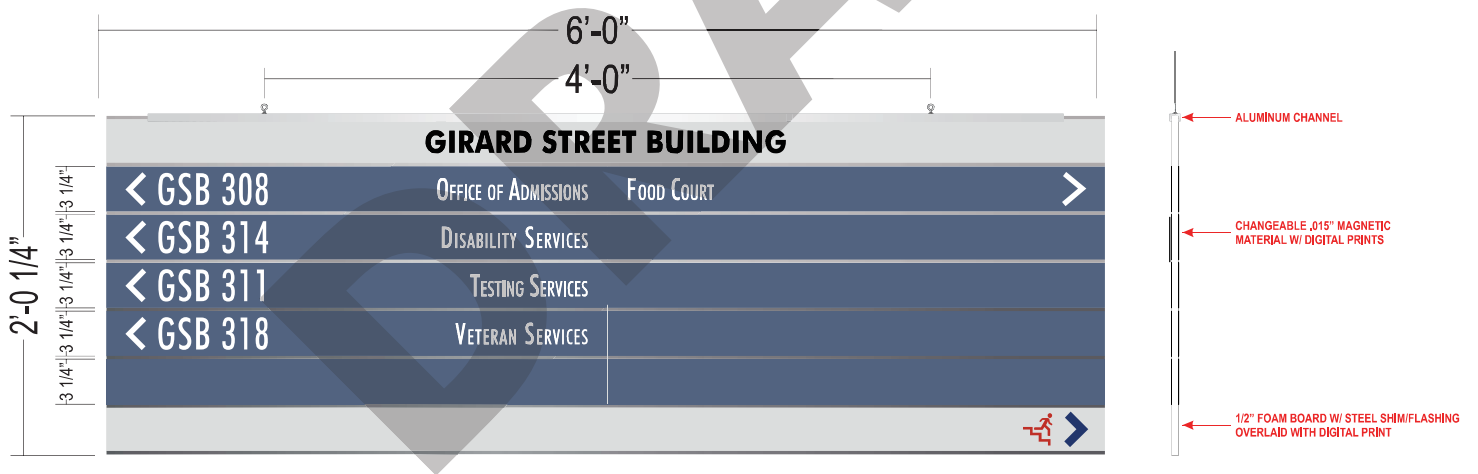

SIGN B.16A - SIDE A

## Mounting: Pendant

### SPECIFICATIONS:

- **SIGN FACE:** 1/2" FOAM CORE BOARD W/ DIGITALLY PRINTED VINYL OVERLAY; V1. .010" STEEL SHIM/FLASHING ATTACHED TO FACES WITH VHB
- **COPY GRAPHICS:** (X5) .015" MAGNETIC MATERIAL W/ DIGITALLY PRINTED OVERLAY; V2
- **MOUNTING:** 3/4" x 1/2" ALUMINUM CHANNEL; FINISH P1. EYE BOLTS SCREWED INTO CHANNEL AND HUNG W/ AIRCRAFT CABLE

### FINISH SCHEDULE


#### PAINT COLORS

■ P1: MP SILVER


#### VINYL COLORS

■ V1: DTPM CUSTOMER'S ARTWORK  
 ■ V2: DTPM CUSTOMER'S ARTWORK


# WF SIGN TYPE B1: DIRECTIONAL SIGN (HALF & HUNG)

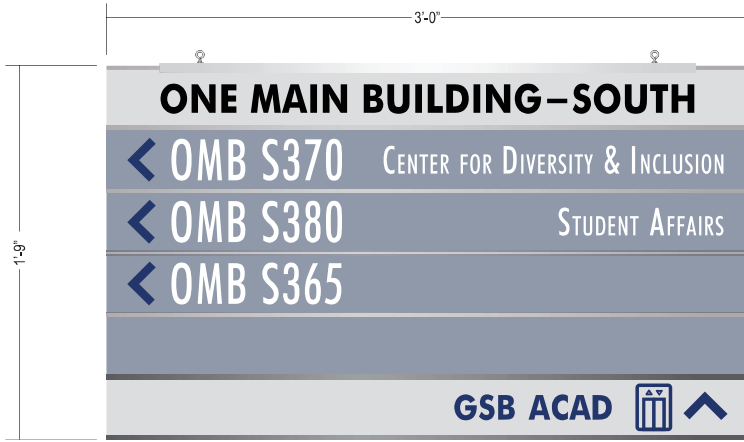


FOAM BOARD W/ DIGITAL PRINT - SIDE A

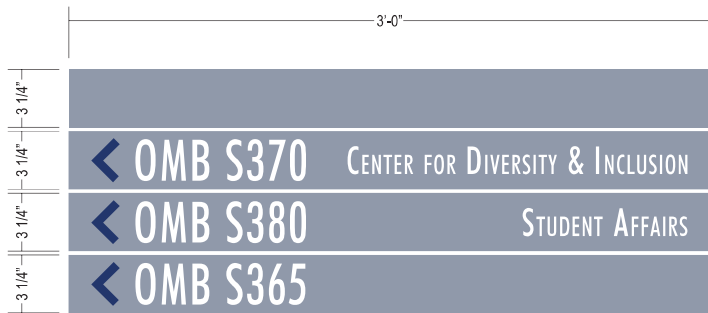

MAGNETIC MATERIAL W/ DIGITALLY PRINTED OVERLAY (X4) - SIDE A

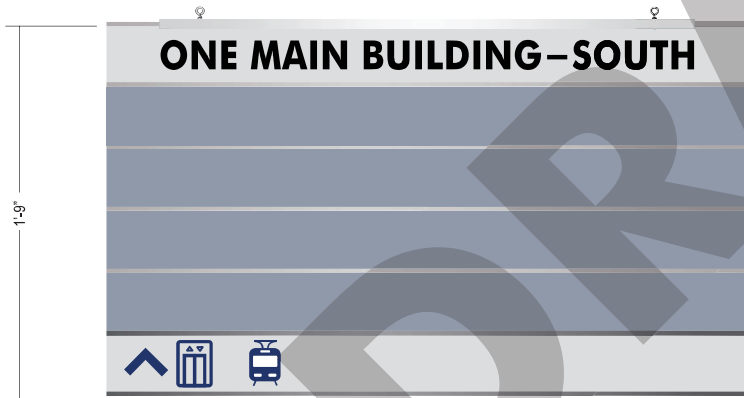

FOAM BOARD W/ DIGITAL PRINT - SIDE B

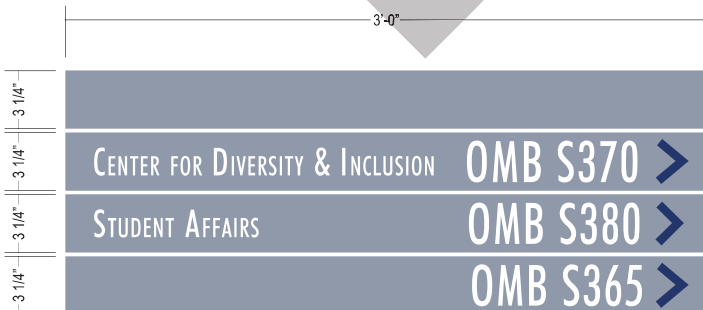

MAGNETIC MATERIAL W/ DIGITALLY PRINTED OVERLAY (X4) - SIDE B

## Specifications:

- Double sided
- Sign Face: 1/2" foam core board with digitally printed vinyl overlay; V1. .010" steel shim/flashing attached to faces with VHB
- Size: 21" (h) x 36" (w)

## Copy Graphic:

- Size: 3.25" (h) x 36" (w) x .015" (thickness)
- Material: magnetic material with digitally printed overlay

## Flatbed Printed Graphics: (FBP)

### Horizontal Divider Rule Line:

Size: 5/8" (h) x 30" (w)

Color: PMS 294 C (Dark Blue)



Font: FuturaPTCond-Bold

Color: TBD

## Part Code: ADO Insert

Size: 42" (h) x 10" (w)

Background Color: A00 White

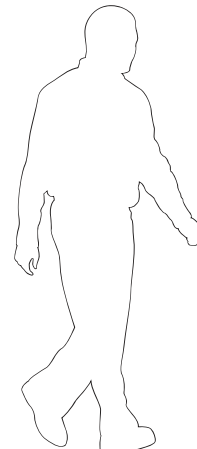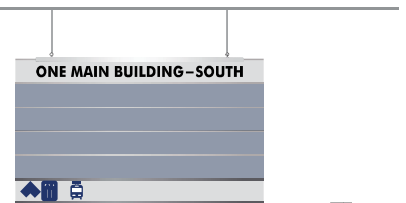

89" MIN.

Mounting Guidelines (wall)

